


MONOBLOCK-3 V3

Treatment capacity 900 l/d

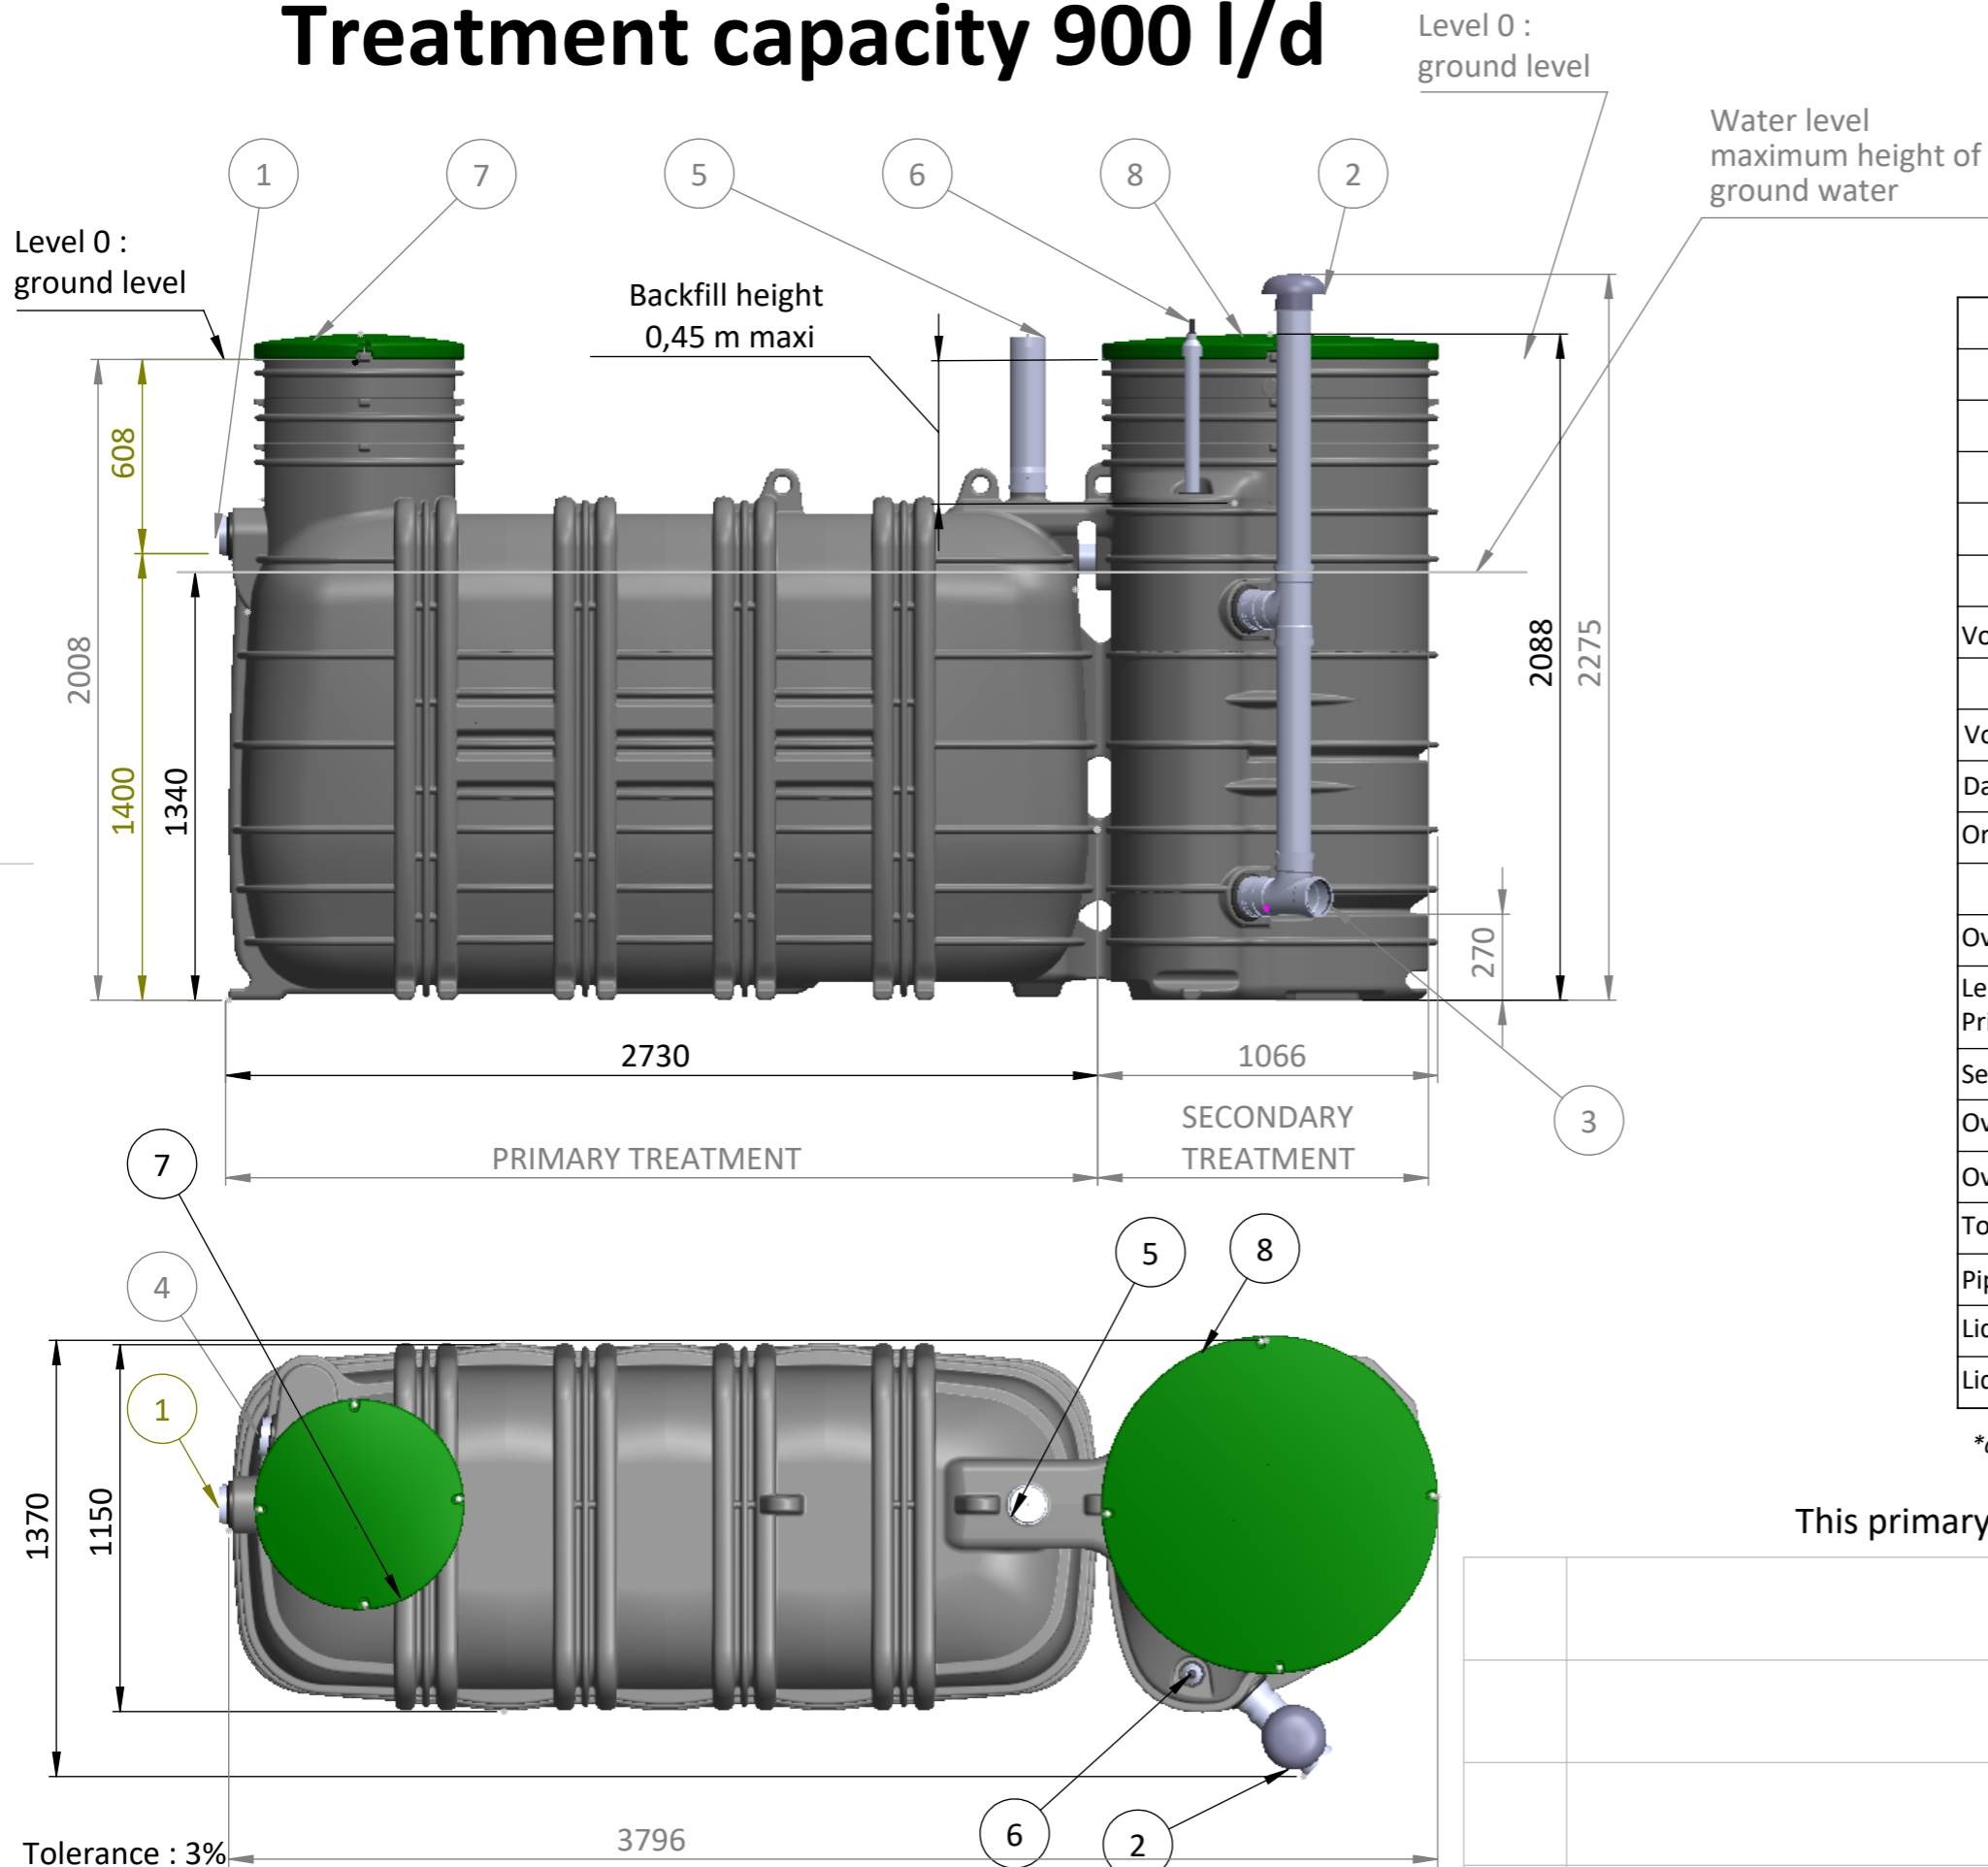

1	Water Inlet
2	Air Inlet
3	Water Outlet
4	Air Outlet
5	Access to effluent filter
6	Overflow Alarm
7	Access to Primary treatment
8	Access to Secondary treatment

<u>PRIMARY TREATMENT</u>	<u>VALUE</u>	<u>UNIT</u>
Volume of pre-treatment	3000	Liters
<u>SECONDARY TREATMENT</u>	<u>VALUE</u>	<u>UNIT</u>
Volume	1500	Liters
Daily hydraulic load	0.9	m ³ /day
Organic load raw effluent up to	0.36	kg DBO5/day
<u>SPECIFICATION</u>	<u>VALUE</u>	<u>UNIT</u>
Overall length	3796	mm
Length x Width Primary treatment	2730 x 1150	mm
Secondary treatment area	0.82	m ²
Overall width	1370	mm
Overall height + ventilation	2275	mm
Total weight (without water)	395	Kg
Pipe diameters	110	mm
Lid diameter (Primary treatment)	600	mm
Lid diameter (Secondary treatment)	1000	mm

*according to EN 12566-3

This primary tank can be installed in high ground water table.

Creation

NAME: LH

DATE: 22/09/2022

Verification

NAME:

DATE:



TITLE:

FT0090-MONOBLOCK-3 V3

CM-Y3000.5

REVISION	DESCRIPTION

NAME: Rev: 0
DATE:

Scale: 1:23

Sheet: 2/2

