
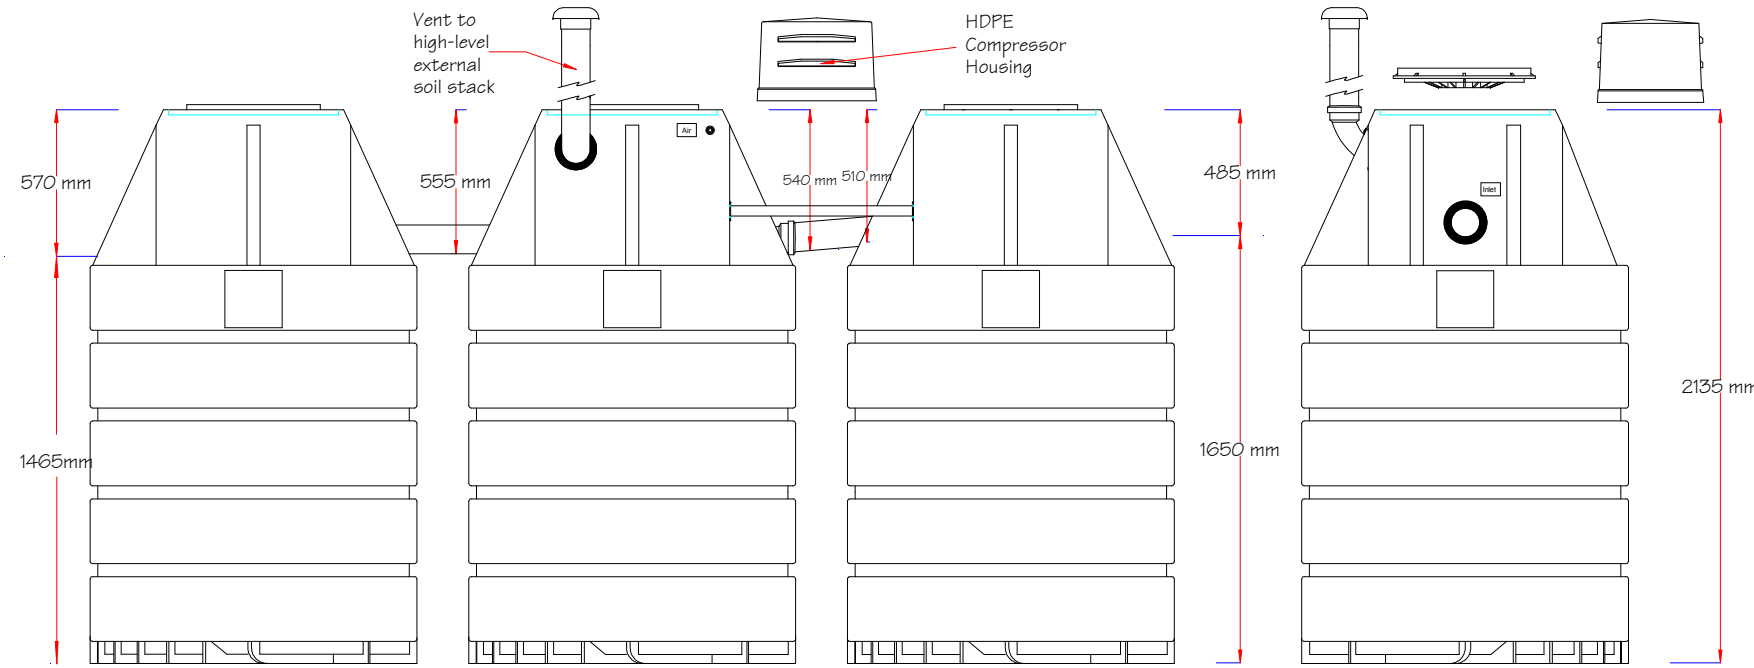


© H2O Group Ltd 2009. We reserve the right to change specification without prior notice in line with our policy of continuous development.

Notes:

Population equivalent: 20 person
 Hydraulic design flowrate: 3600 litres/day
 BOD Loading: 1.20 kg/day
 Media: 217.50 m²
 Aeration: Tubular membrane diffuser
 Compressor: EL120/ET150 Electromagnetic air pump
 Power supply: 230/1/50
 RCB: 16 amp
 Recommended service interval: 6 monthly inspection including de-sludging as appropriate
 Minimum excavation length: 4200 mm

Unit includes 3 no 450 Ø clear access pedestrian rated cover and 1 no HDPE compressor housing

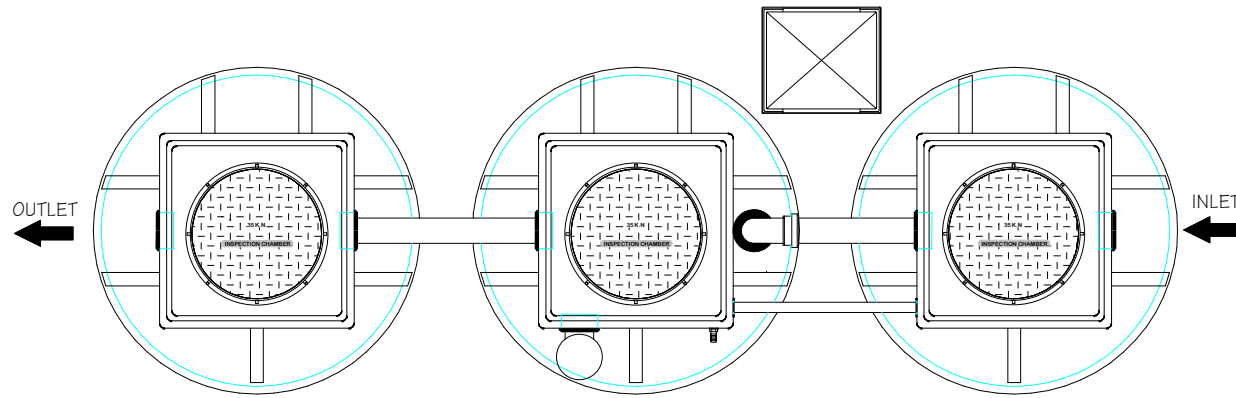

Oaklands Environmental Ltd
 Unit 5b Eastway
 Rivergreen Industrial Estate
 SUNDERLAND
 Tyne & Wear SR4 6AD
 Tel: 00 44 (0)191 415 9090
 Fax: 00 44 (0)191 565 2946
www.oaklandsenvironmental.com
 PART OF THE OAKLANDS GROUP OF COMPANIES

REV	DETAIL	DATE	DRAWN
1	Ribbed base added	15/09/10	gf
2	Rebranded as OM20	09/11/10	gf

TITLE
OM20 Modulus treatment plant general arrangement drawing
CUSTOMER

DRAWING NO	DATE	DRAWN
GA2017/09	25/06/2009	gf
THIRD ANGLE PROJECTION		SCALE
		NOT TO SCALE
		SHEET
		1 of 1
TOLERANCE +/- 2%		REV
		2