


PLAN

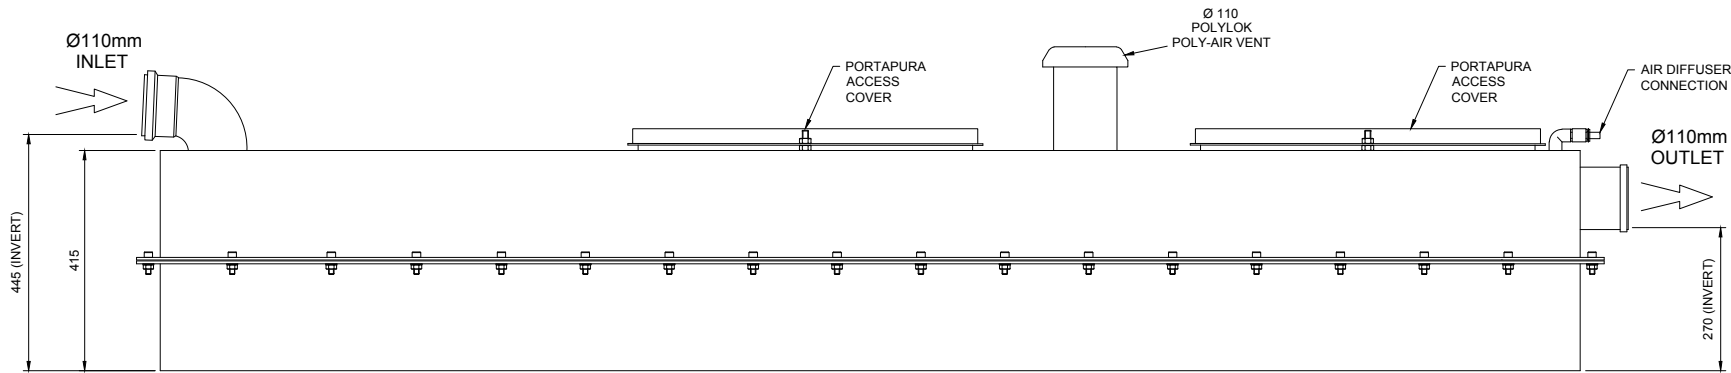

SIDE VIEW

REV	DESCRIPTION	DATE	SIG	REV	DESCRIPTION	DATE	SIG
A	For Approval	17.01.17	P.L.				
B	PRIMARY SETTLEMENT CHAMBER ADDED.	08.05.17	S.B.				
C	SETTLEMENT AREA AMENDED. UNIT LENGTH EXTENDED.	03.10.18	S.B.				

THIS DRAWING IS THE PROPERTY OF MARSH INDUSTRIES LTD. AND MUST NOT BE REPRODUCED OR CIRCULATED FOR ANY PURPOSE WHATSOEVER WITHOUT FIRST OBTAINING WRITTEN CONSENT FROM THE MARSH INDUSTRIES LTD.

ORIG.	CHRD	APPD
SCALE		DATE
N.T.S.		17.01.2017

3 RD ANGLE PROJECTION DO NOT SCALE IF IN DOUBT ASK

CLIENT

TITLE

GENERAL ARRANGEMENT OF THE "PORTAPURA" 2 - PERSON GRAVITY TREATMENT PLANT. (MODEL M2)

**MARSH** UNITS 9-13 ADDINGTON PARK IND. EST., LITTLE ADDINGTON, KETTERING, NORTHAMPTONSHIRE, NN14 4AS.

**MARSH INDUSTRIES** > Leaders in off-mains drainage

DRG. PORTAPURA G2 REV C